



# SITE PLAN

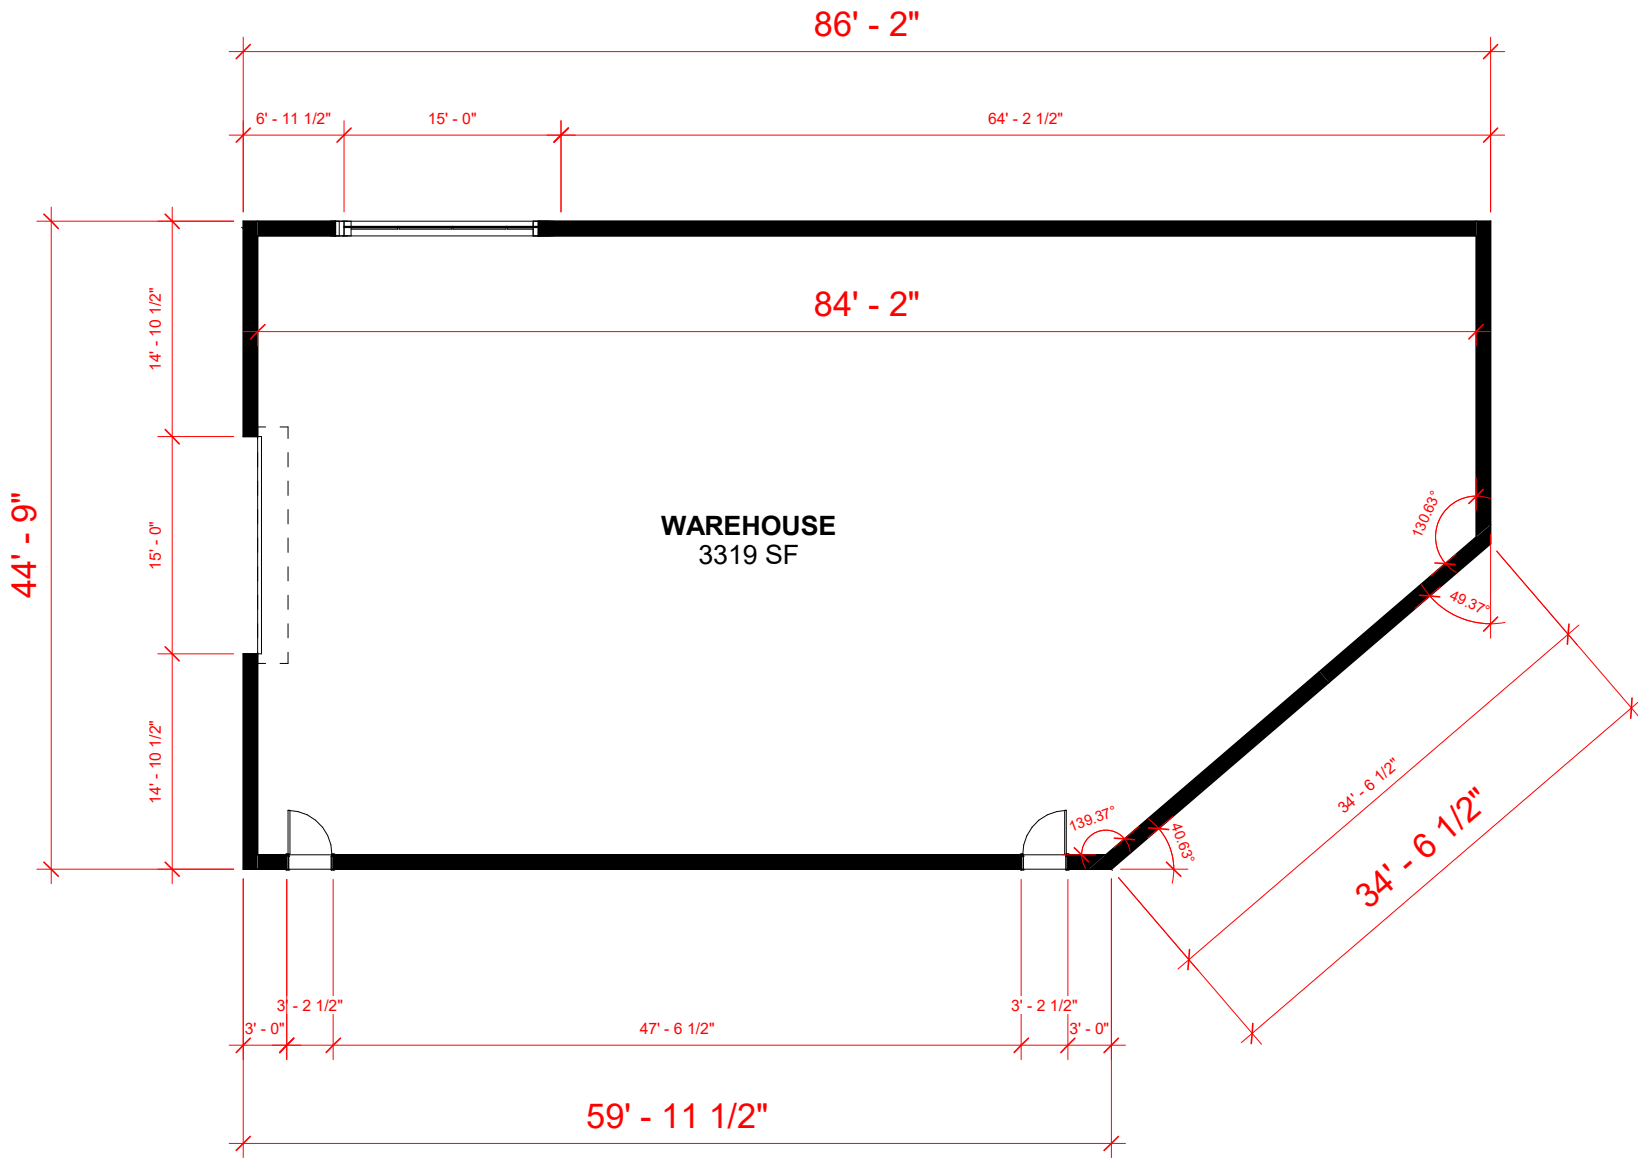


# FLOOR PLAN

36' - 0"

FUEGO FINO

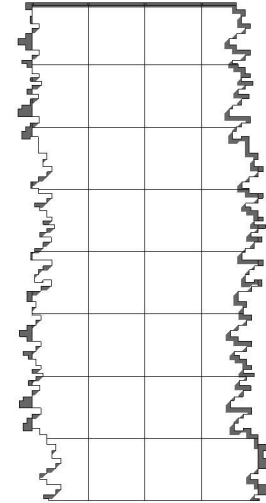


EAST ELEVATION

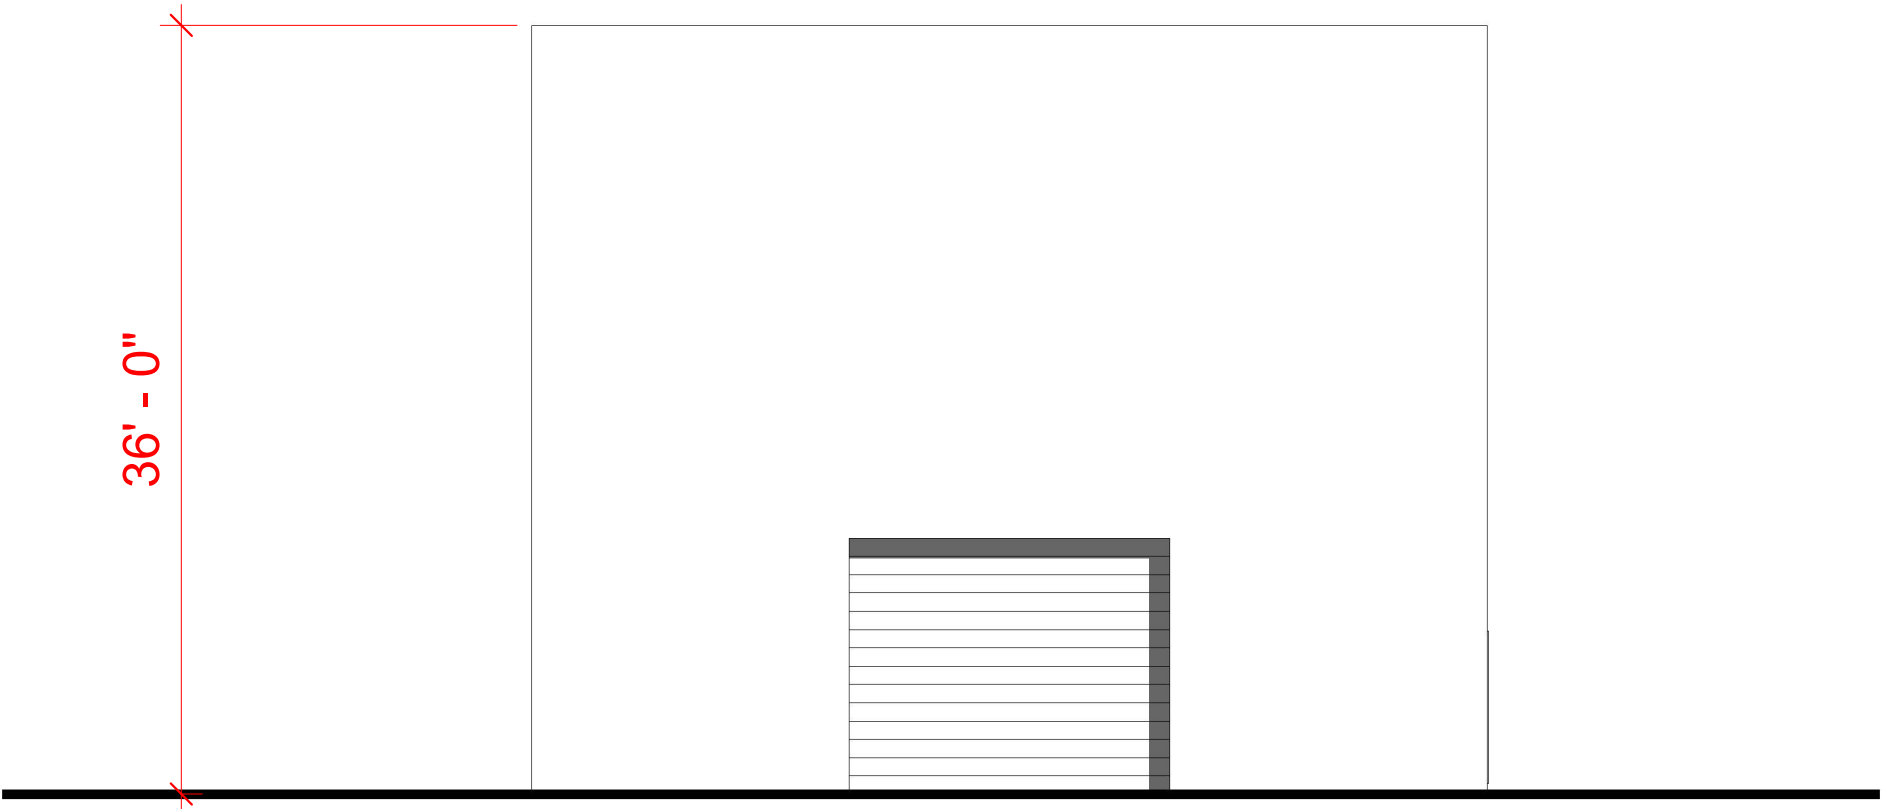

36' - 0"

**NORTH ELEVATION**

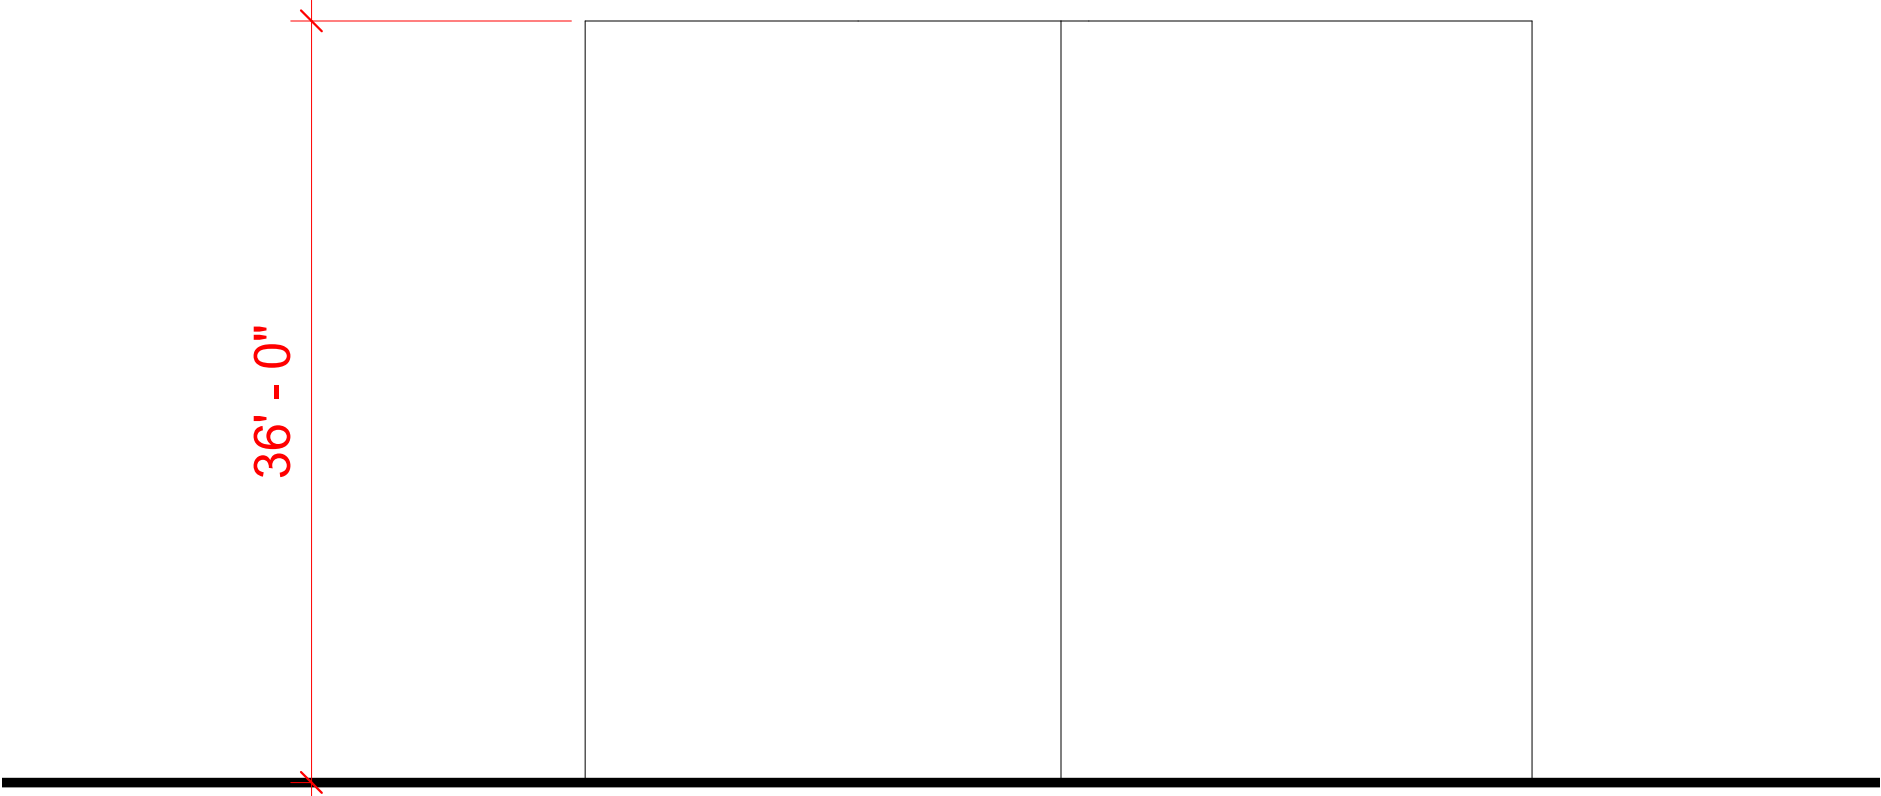

**SOUTH ELEVATION**

36' - 0"

FUEGO FINO



WEST ELEVATION